


PLAN CADASTRAL

U.A.T. Razboieni, Judetul Neamt, Sector cadastral 3


Scara 1:2000, Sistem de proiectie STEREO 70

Spre publicare

U.A.T. Tibucani
Jud. Neamt

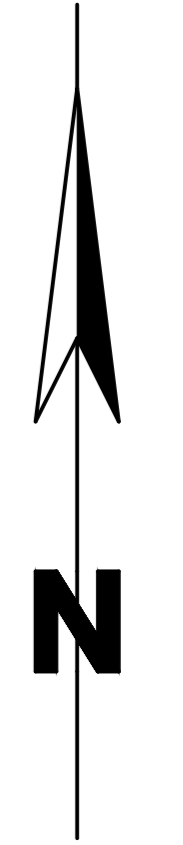

Harta sectorizare

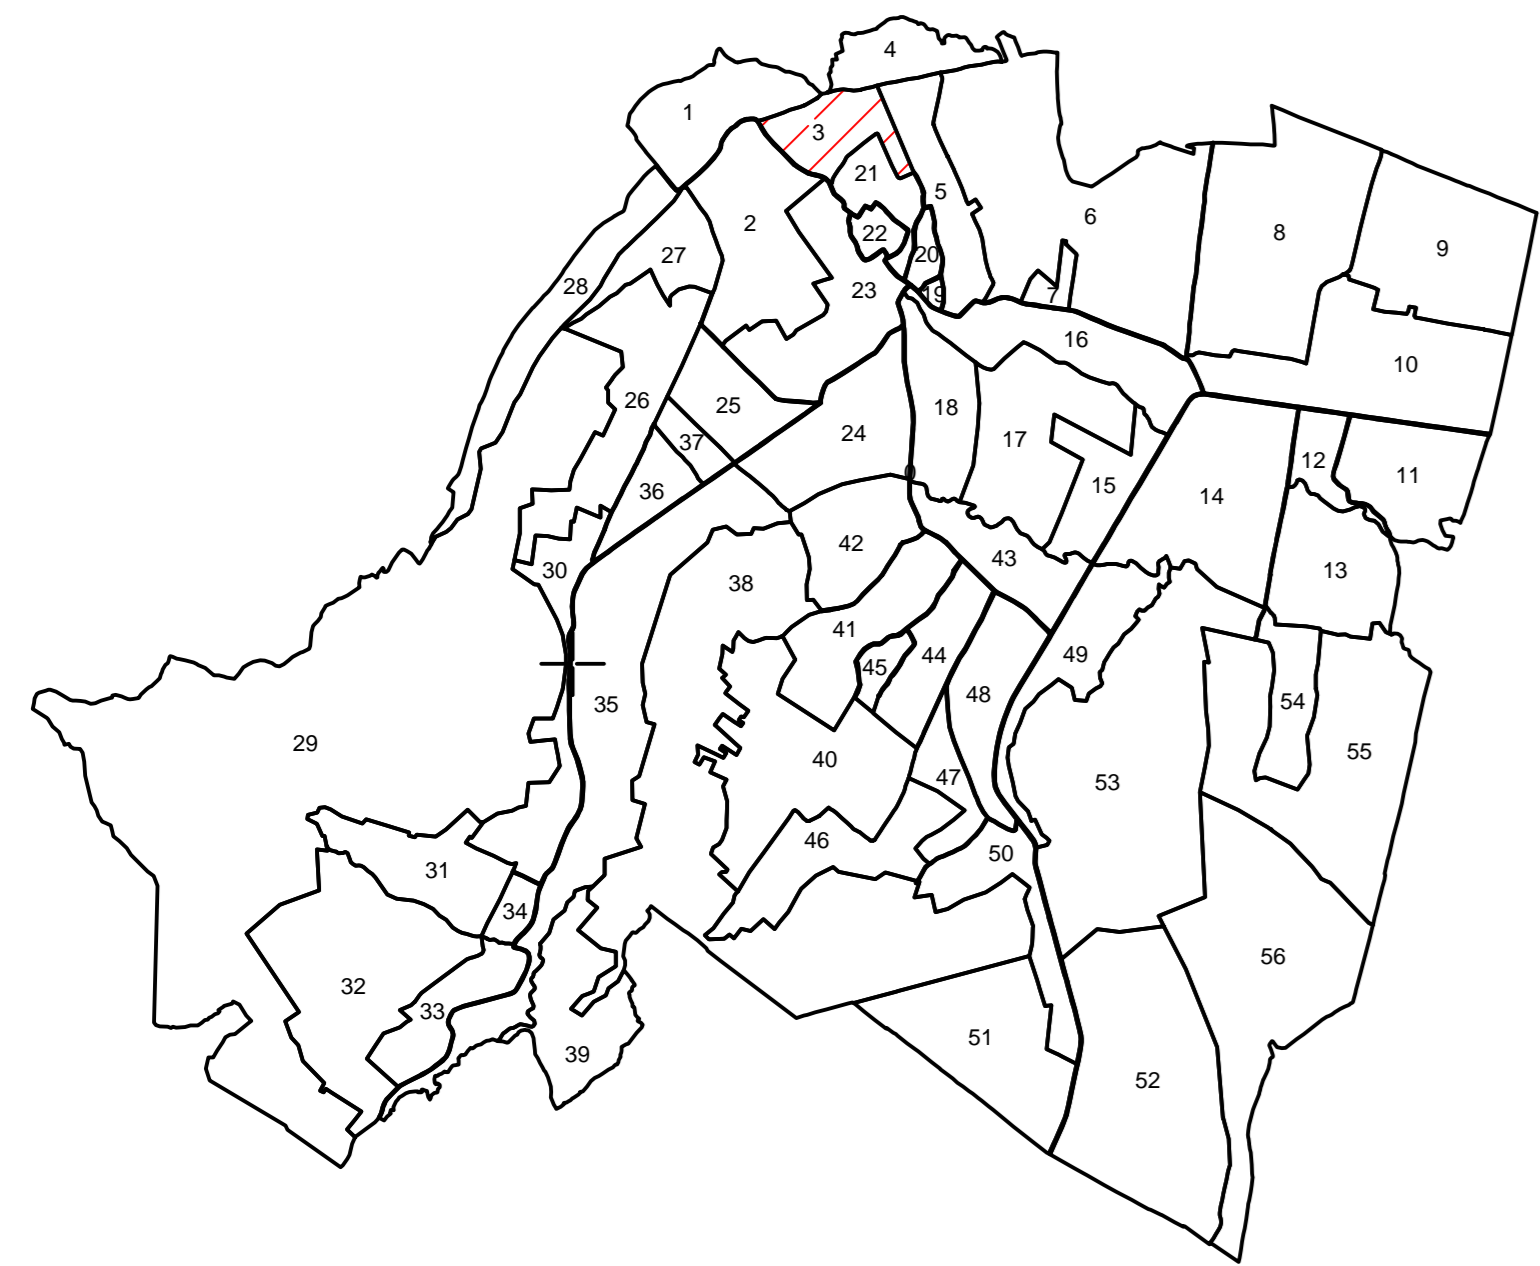

Drum de exploatare

Drum de exploatare

Drum de exploatare

NC.53071

Drum de exploatare

Drum de exploatare
Intravilan Razboieni

Drum de exploatare
Intravilan Razboieni

Legenda:

- Limita imobil
- Limita U.A.T.
- Limita sector cadastral
- Limita intravilan
- 3 Numar sector cadastral

Intocmit:
S.C. MAYAKYR S.R.L.
Seria RO-B-J nr. 1829
Ing. CHIRA A. Daniel
18.10.2023